


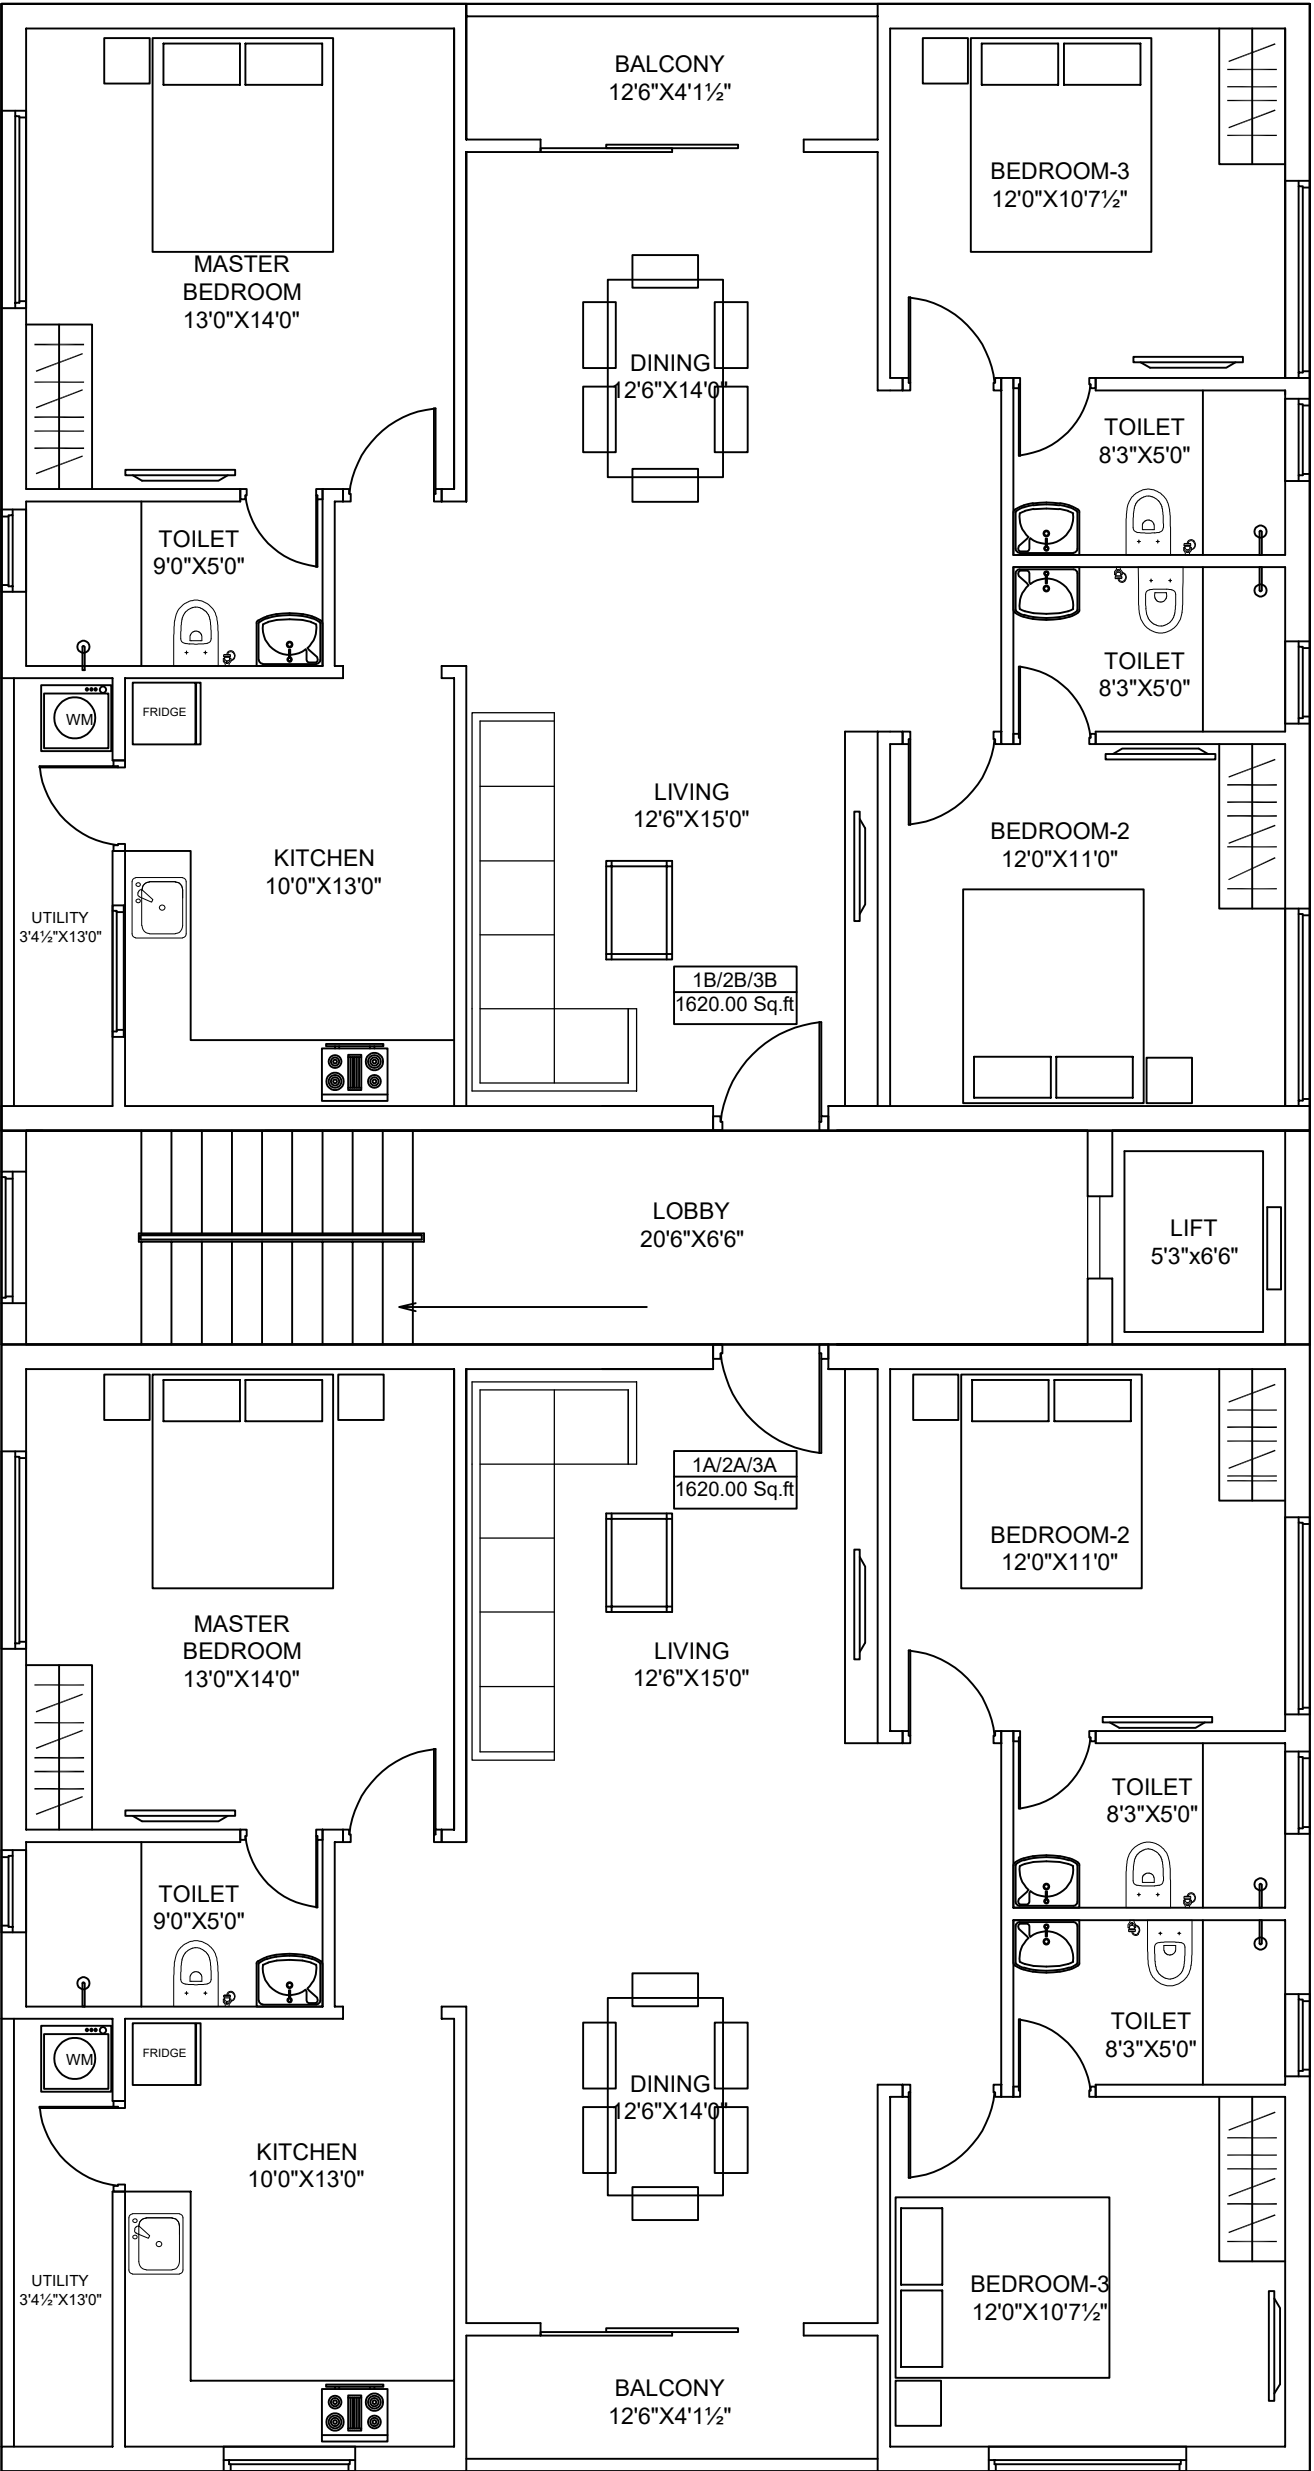

TYPICAL I,II,III-PROPOSED

89'-10"

49'-10"
30'0" WIDE ROAD