




SPRINGFIELD

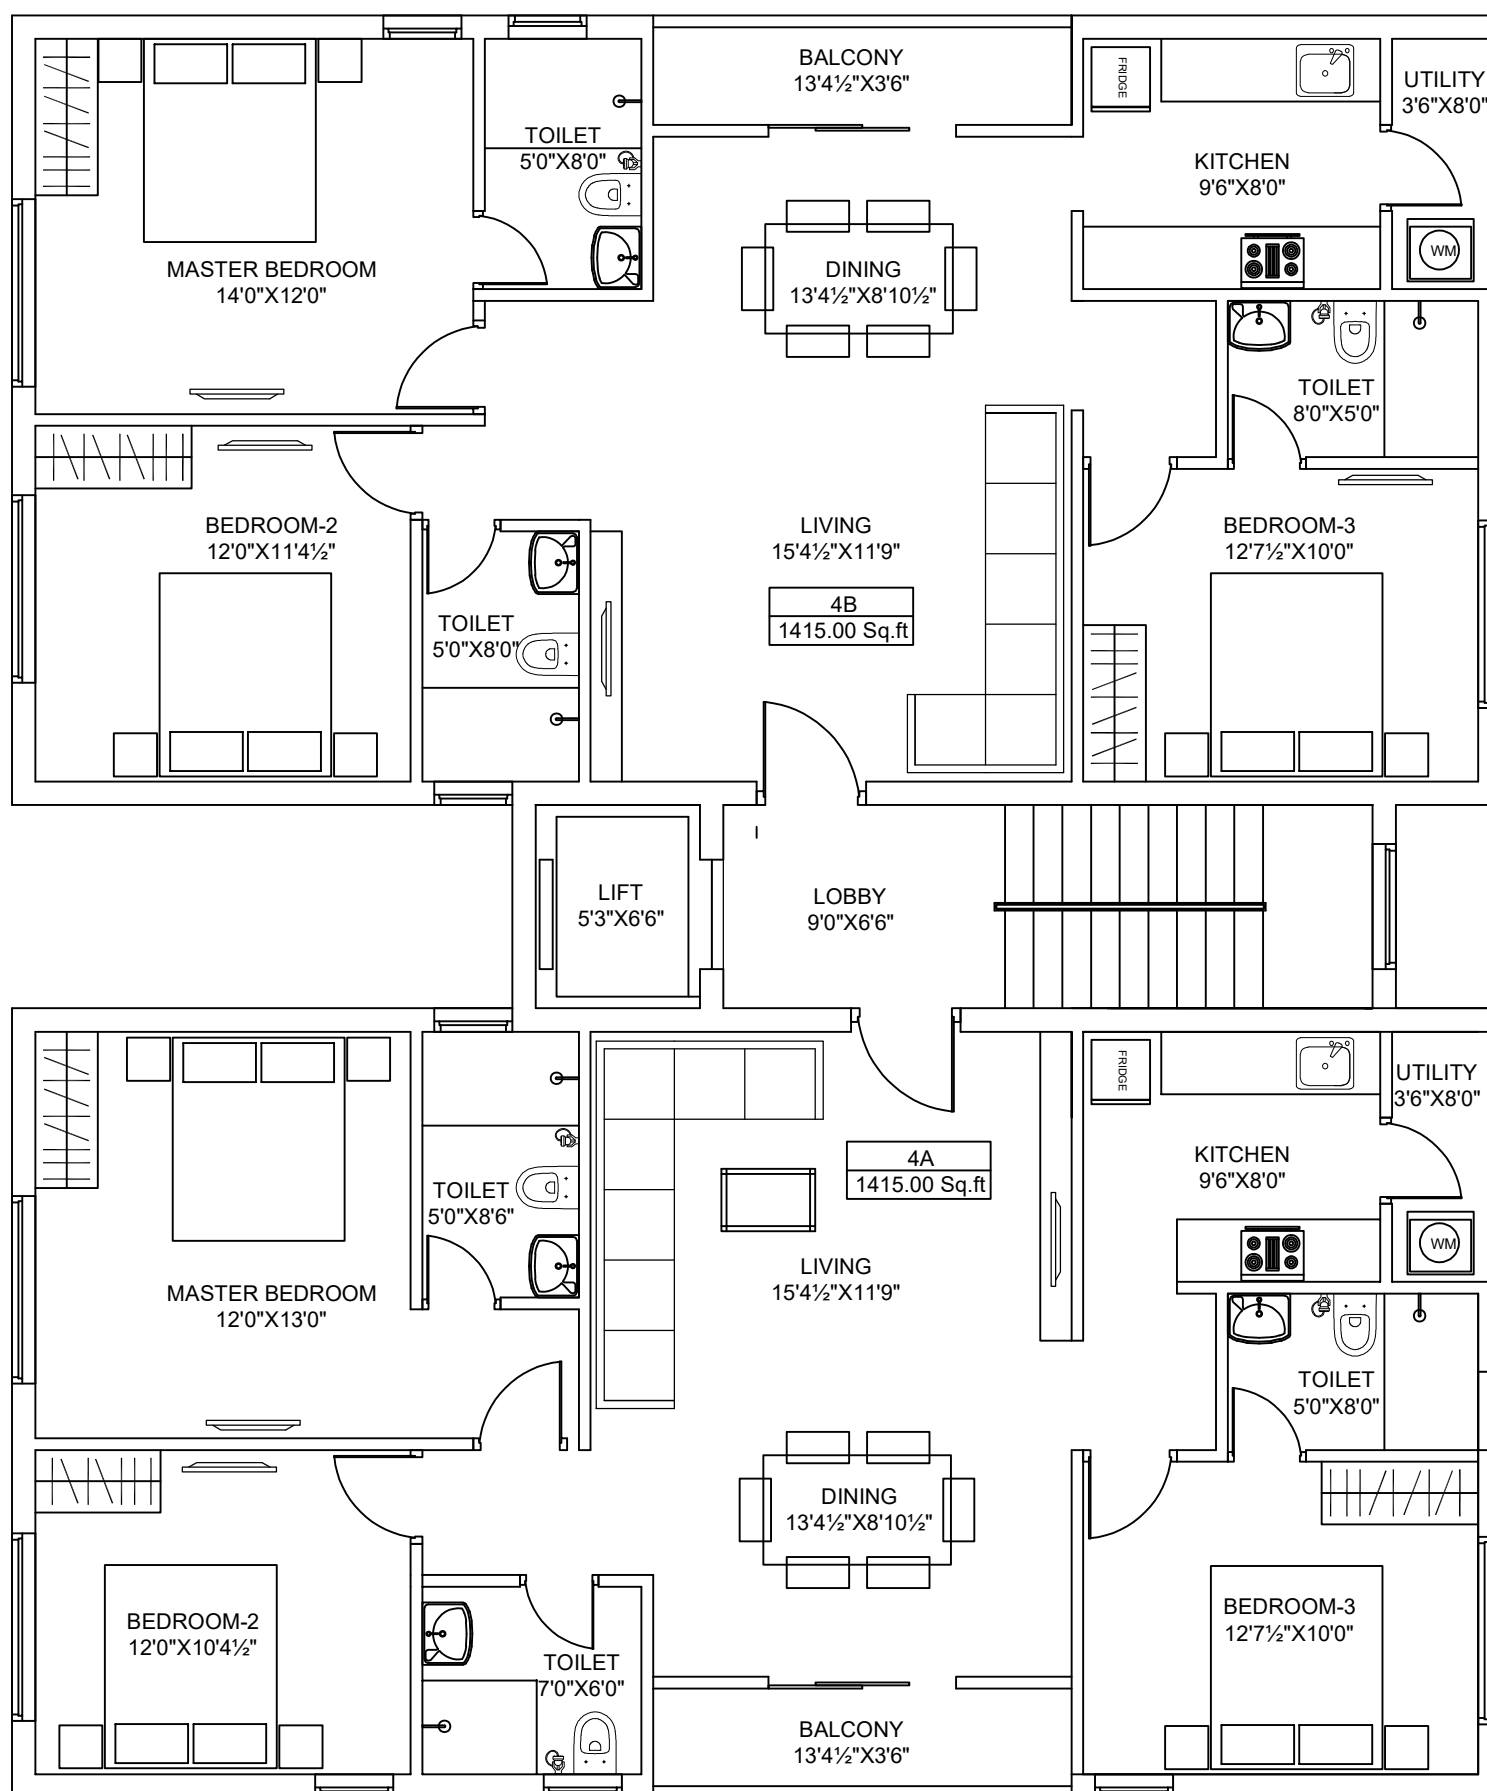

TYPICAL FLOOR PLAN -S+4