


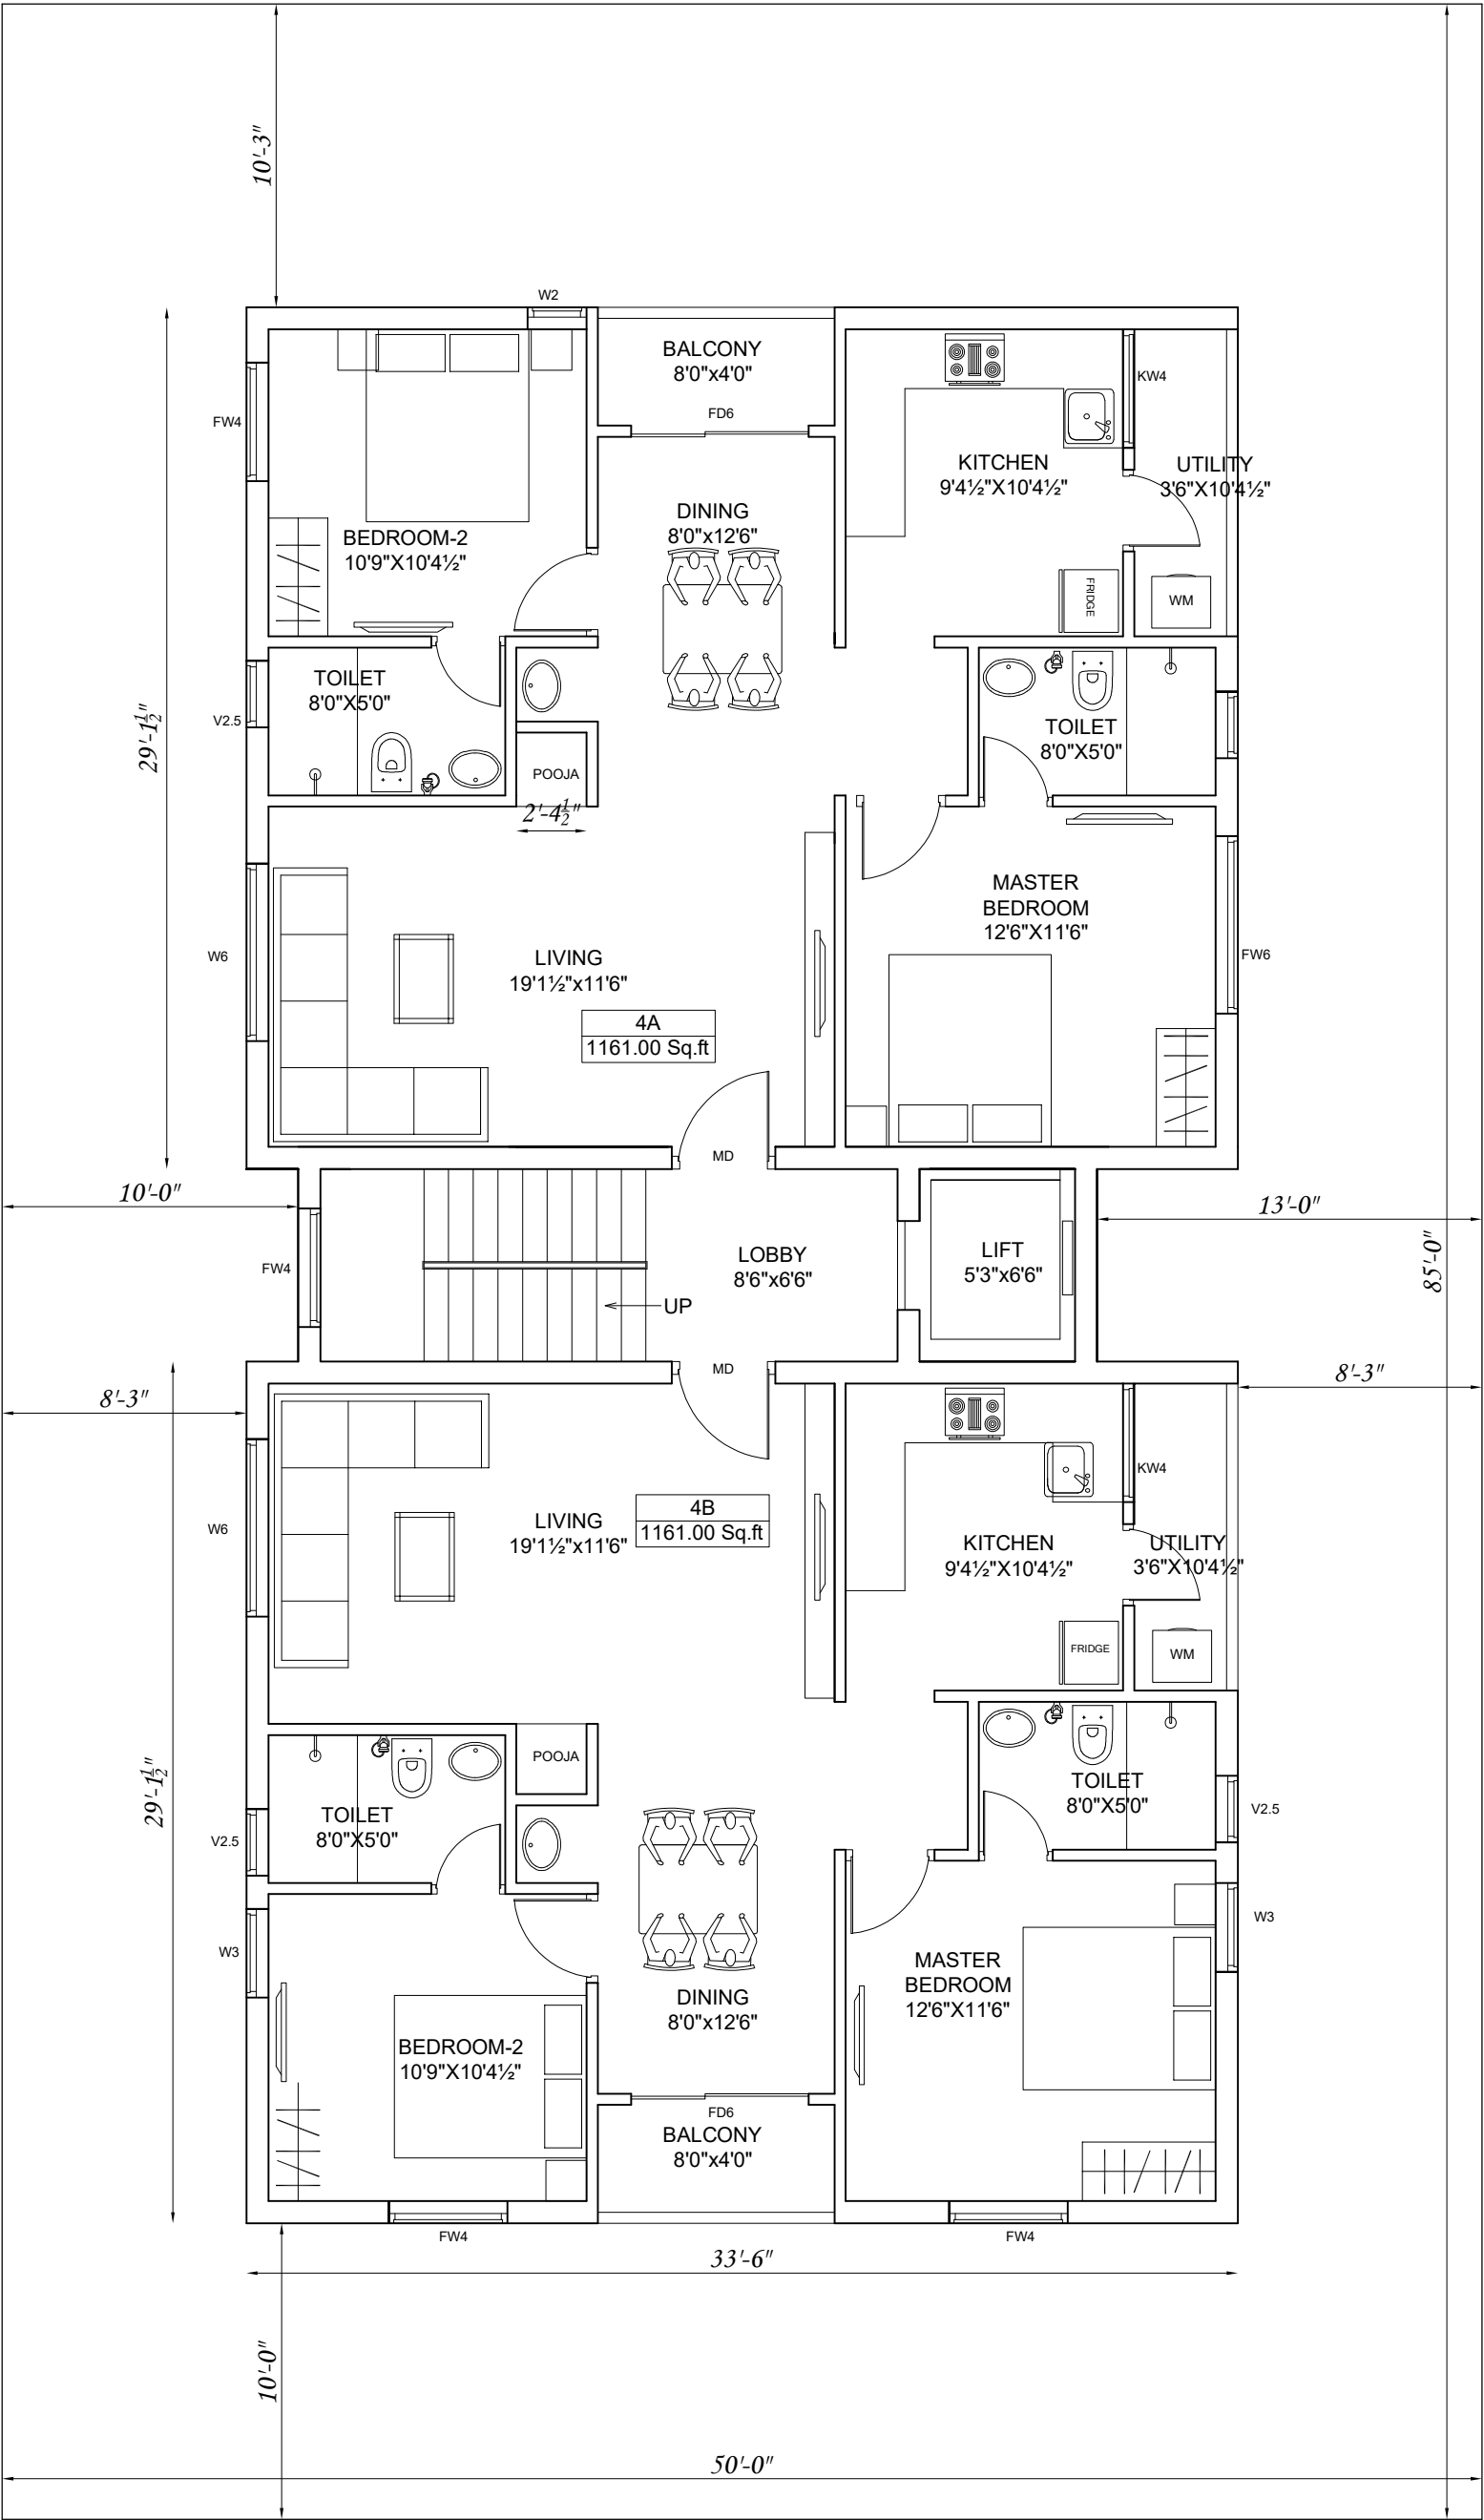

30' Wide Road First cross street



PROJECT : Ashok Nagar

- NOTE:
- 1. DO NOT SCALE THE DRAWING
  - 2. ALL DIMENSIONS ARE IN FOOT - INCHES

|  |  |  |  |
|--|--|--|--|
|  |  |  |  |
|  |  |  |  |
|  |  |  |  |
|  |  |  |  |
|  |  |  |  |
|  |  |  |  |
|  |  |  |  |
|  |  |  |  |

| REV | DATE | Flat | Description |
|-----|------|------|-------------|
|-----|------|------|-------------|

PROMOTERS:



INDIA BUILDERS (CHENNAI) LIMITED

M/S.INDIA BUILDERS  
AA - 36, 3rd MAIN ROAD,  
3rd STREET, ANNA NAGAR,  
CHENNAI - 600 040.

TITLE : FOURTH FLOOR PLAN

|           |           |
|-----------|-----------|
| SIZE : A3 | SCALE : - |
|-----------|-----------|

|                   |                      |
|-------------------|----------------------|
| DATE : 27.04.2021 | NO OF REVISIONS : 01 |
|-------------------|----------------------|

FILE: Upcoming\Ashok Nagar\