


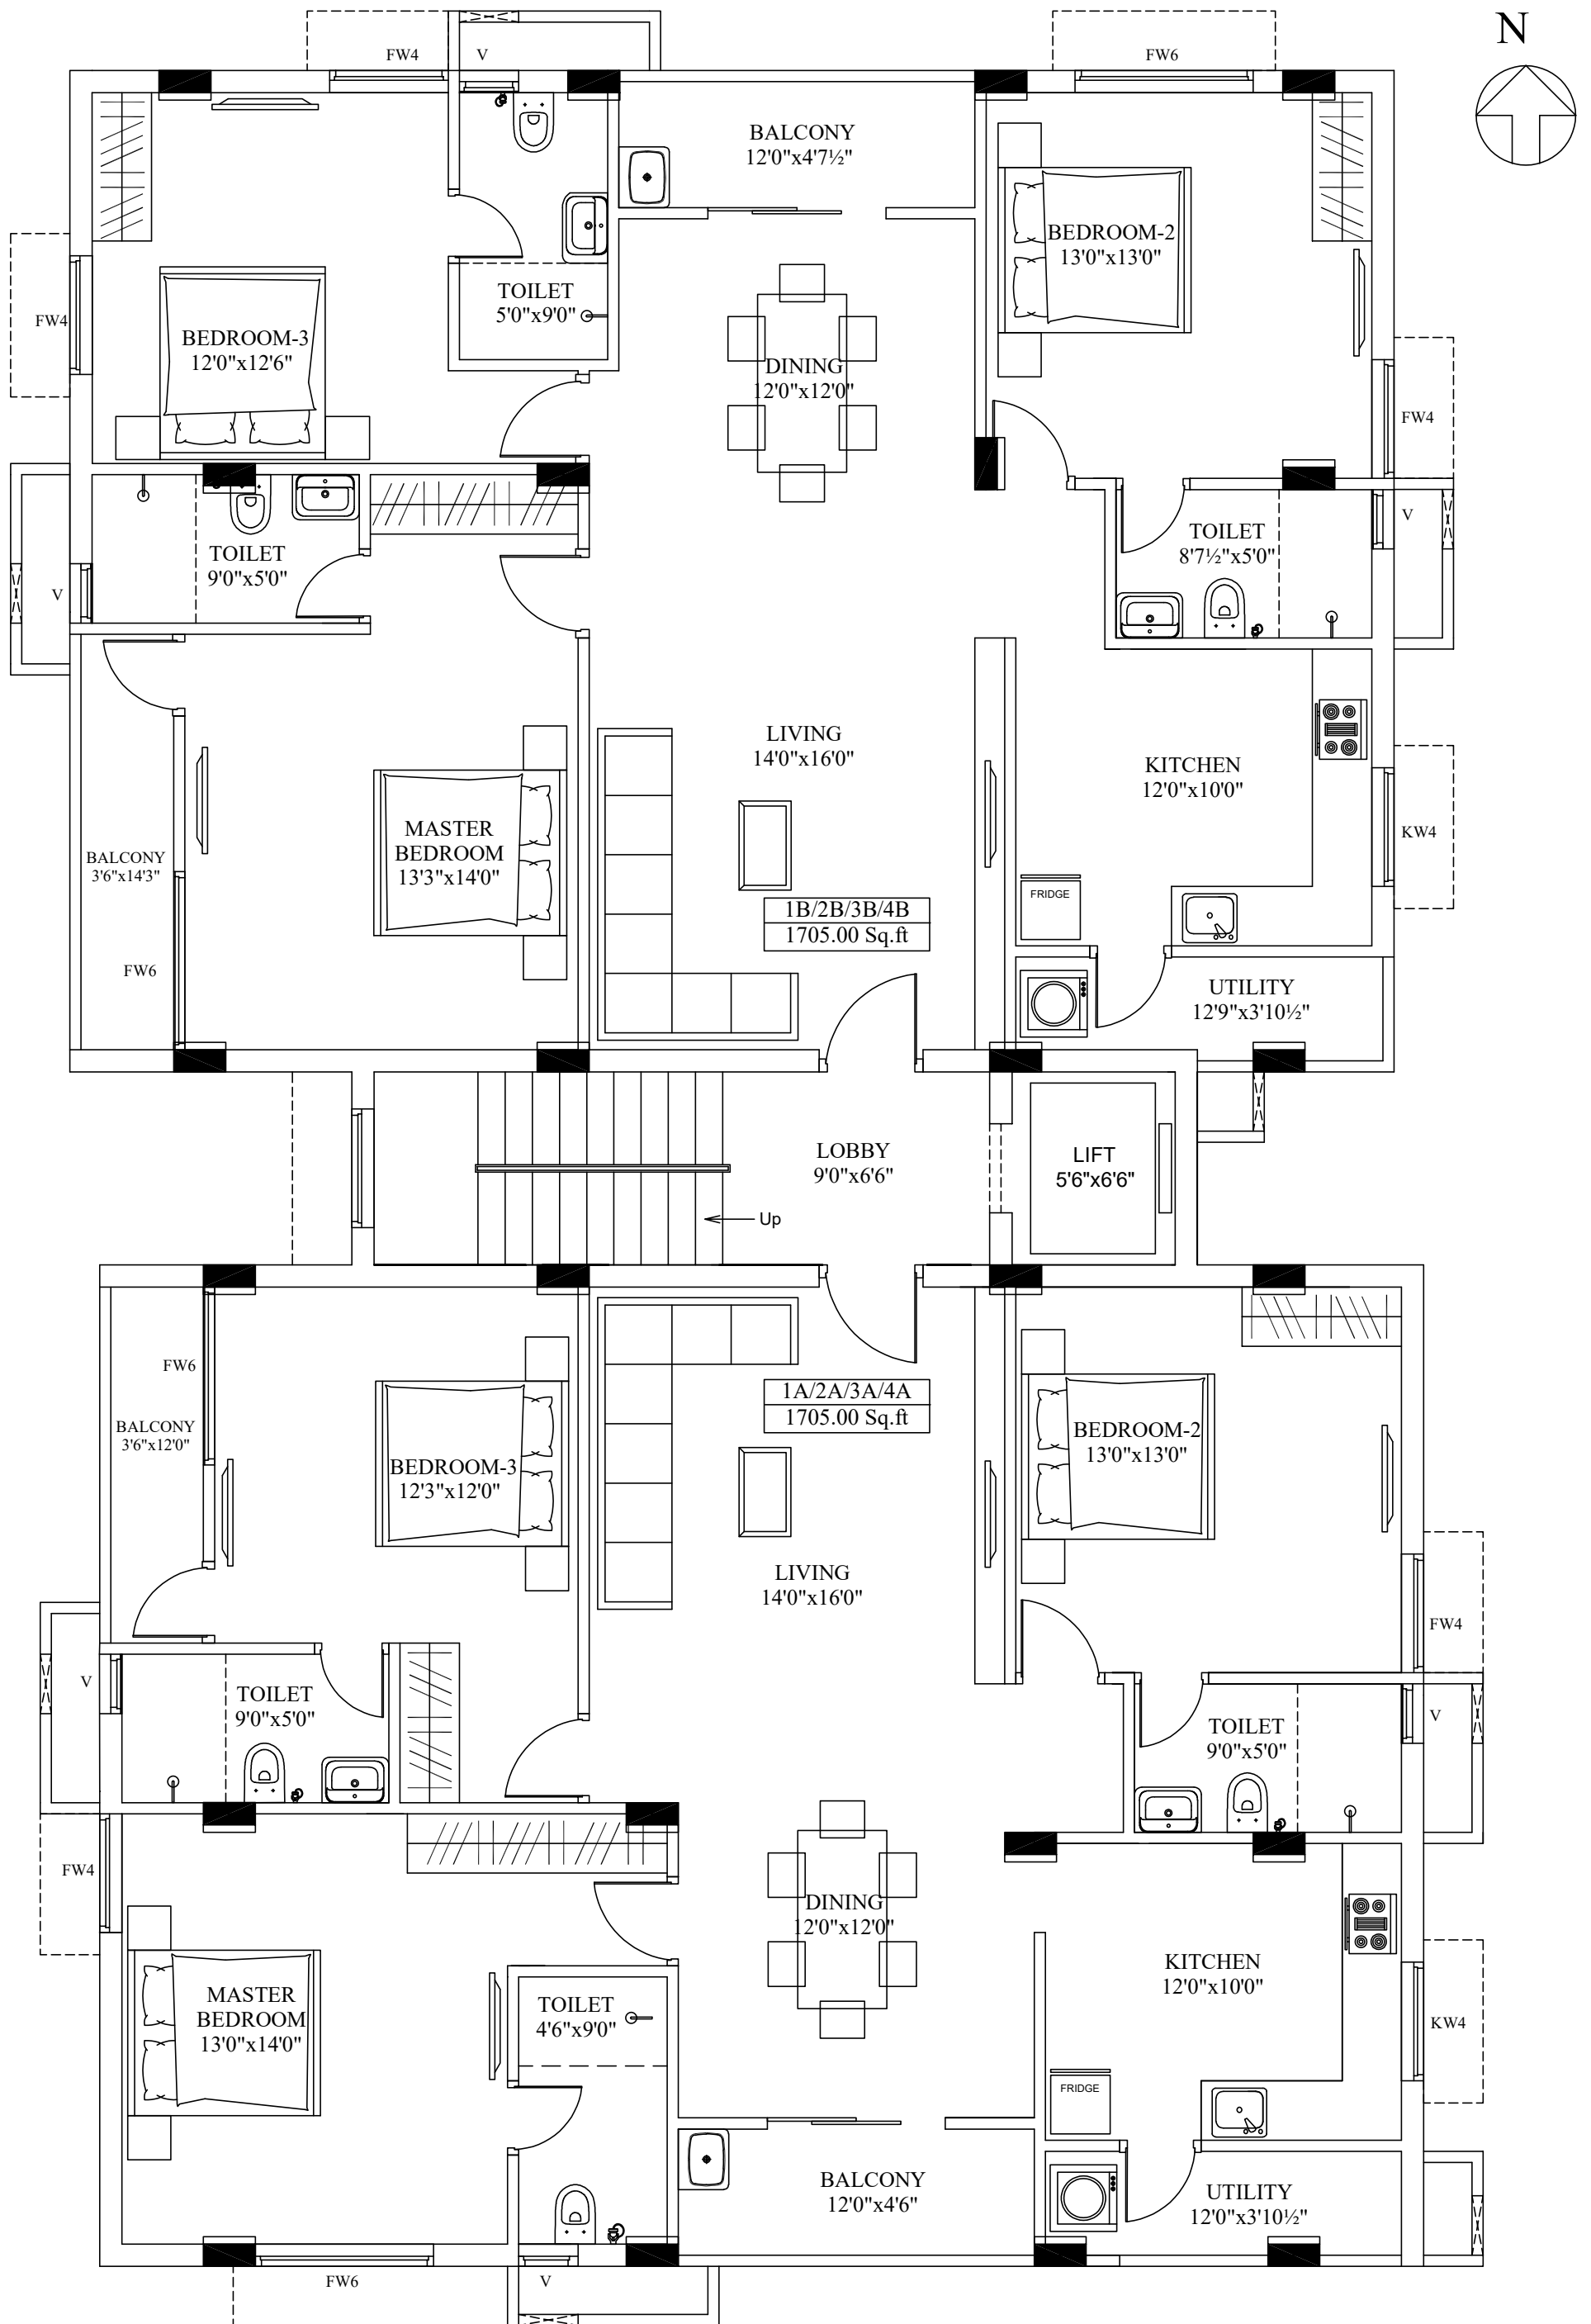

TYPICAL FLOOR PLAN - I,II,III,IV.

Nalanda Nest