
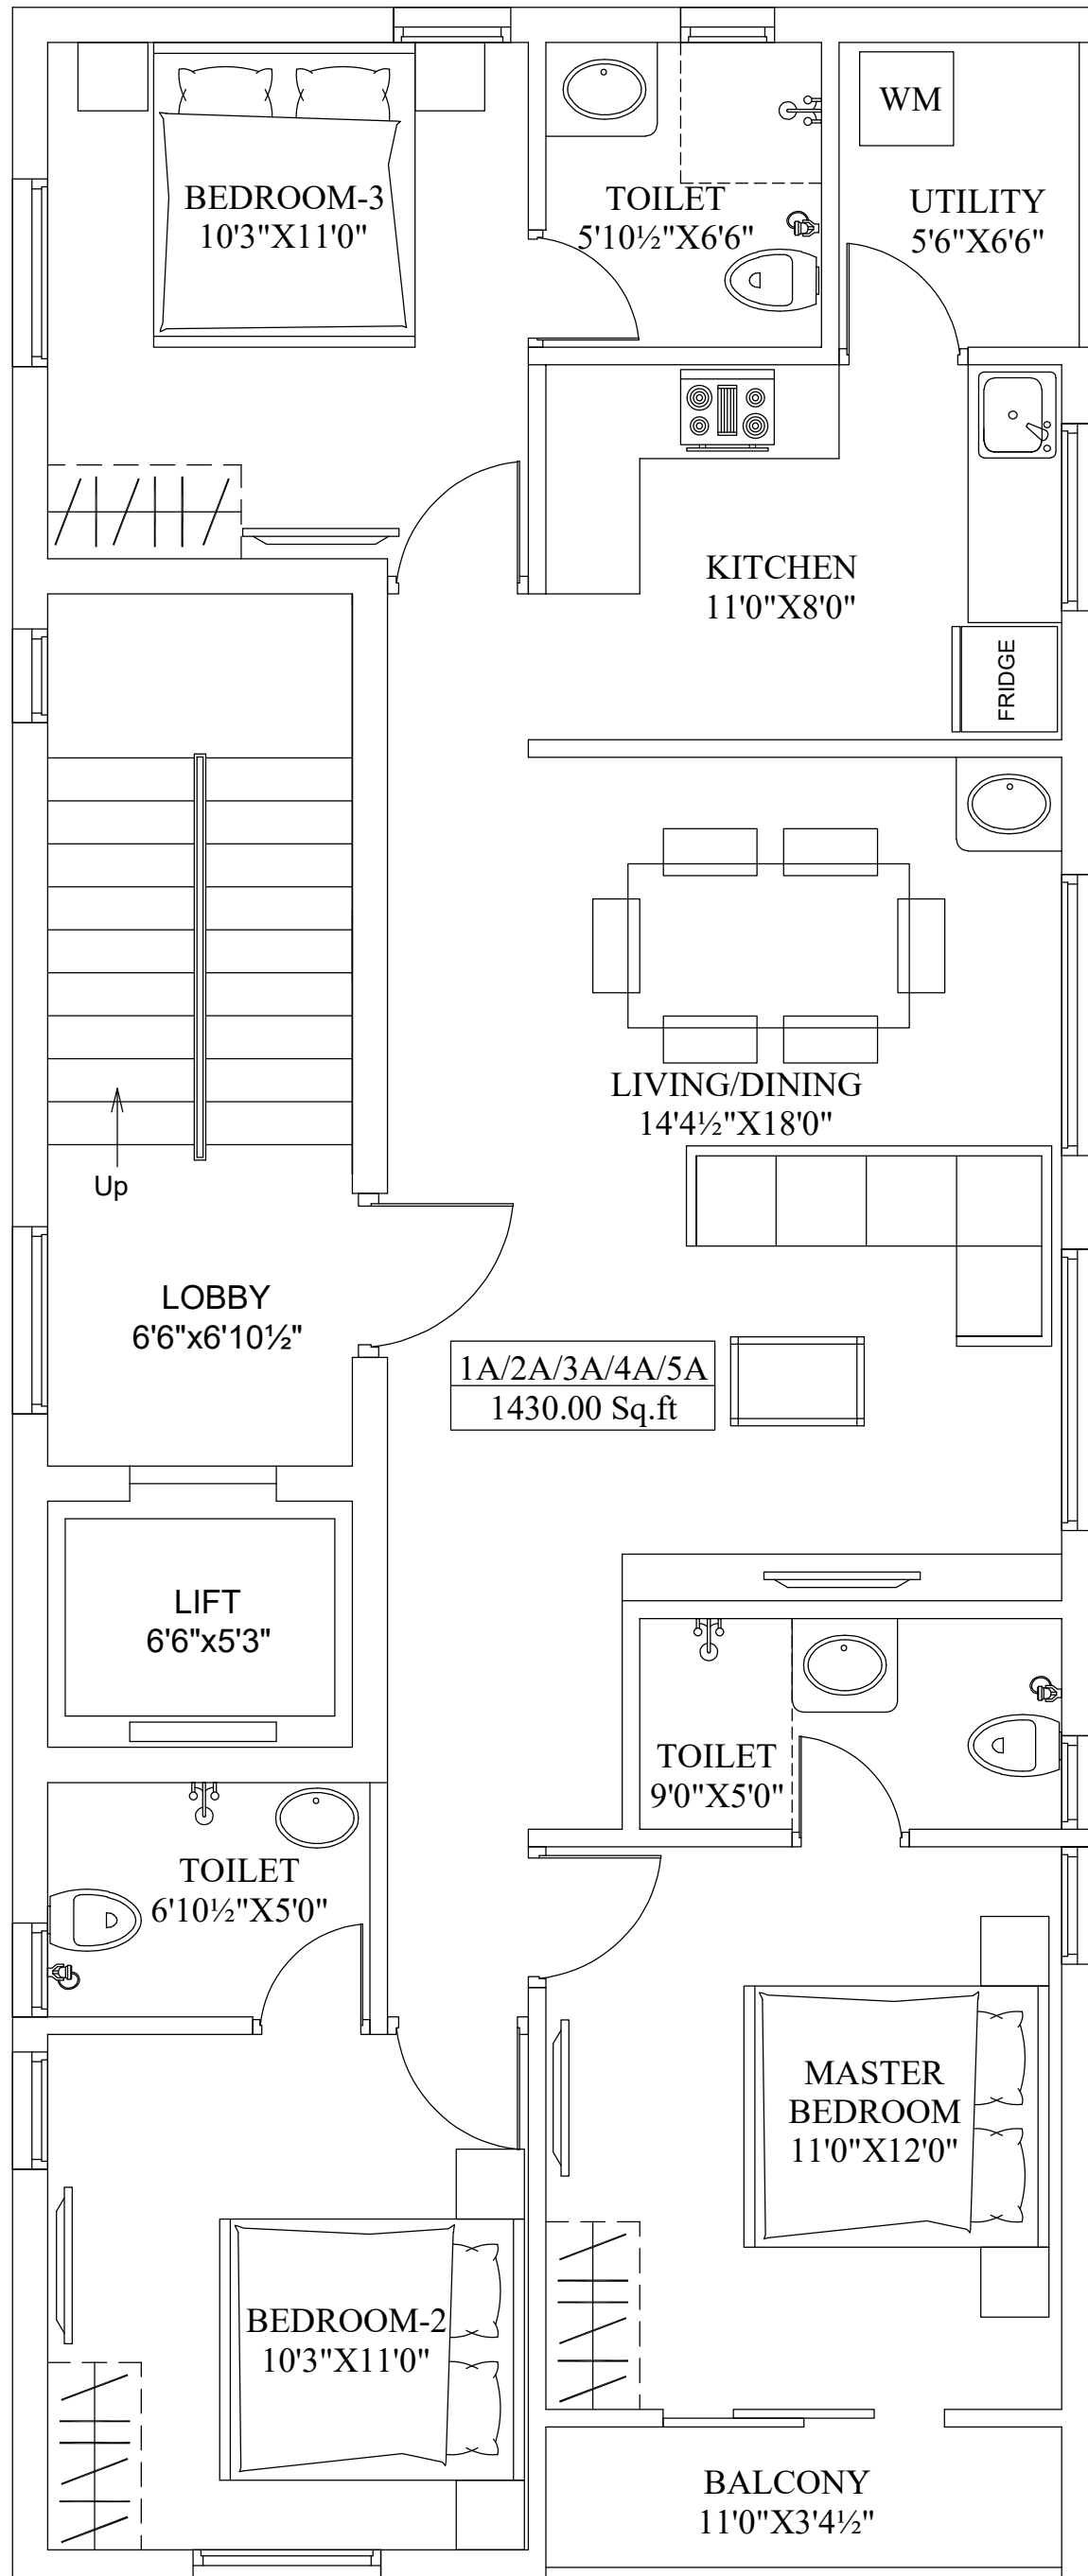


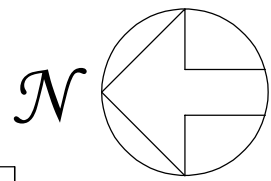

TYPICAL FLOOR PLAN I,I,III,IV,V.

SRINIKETH