


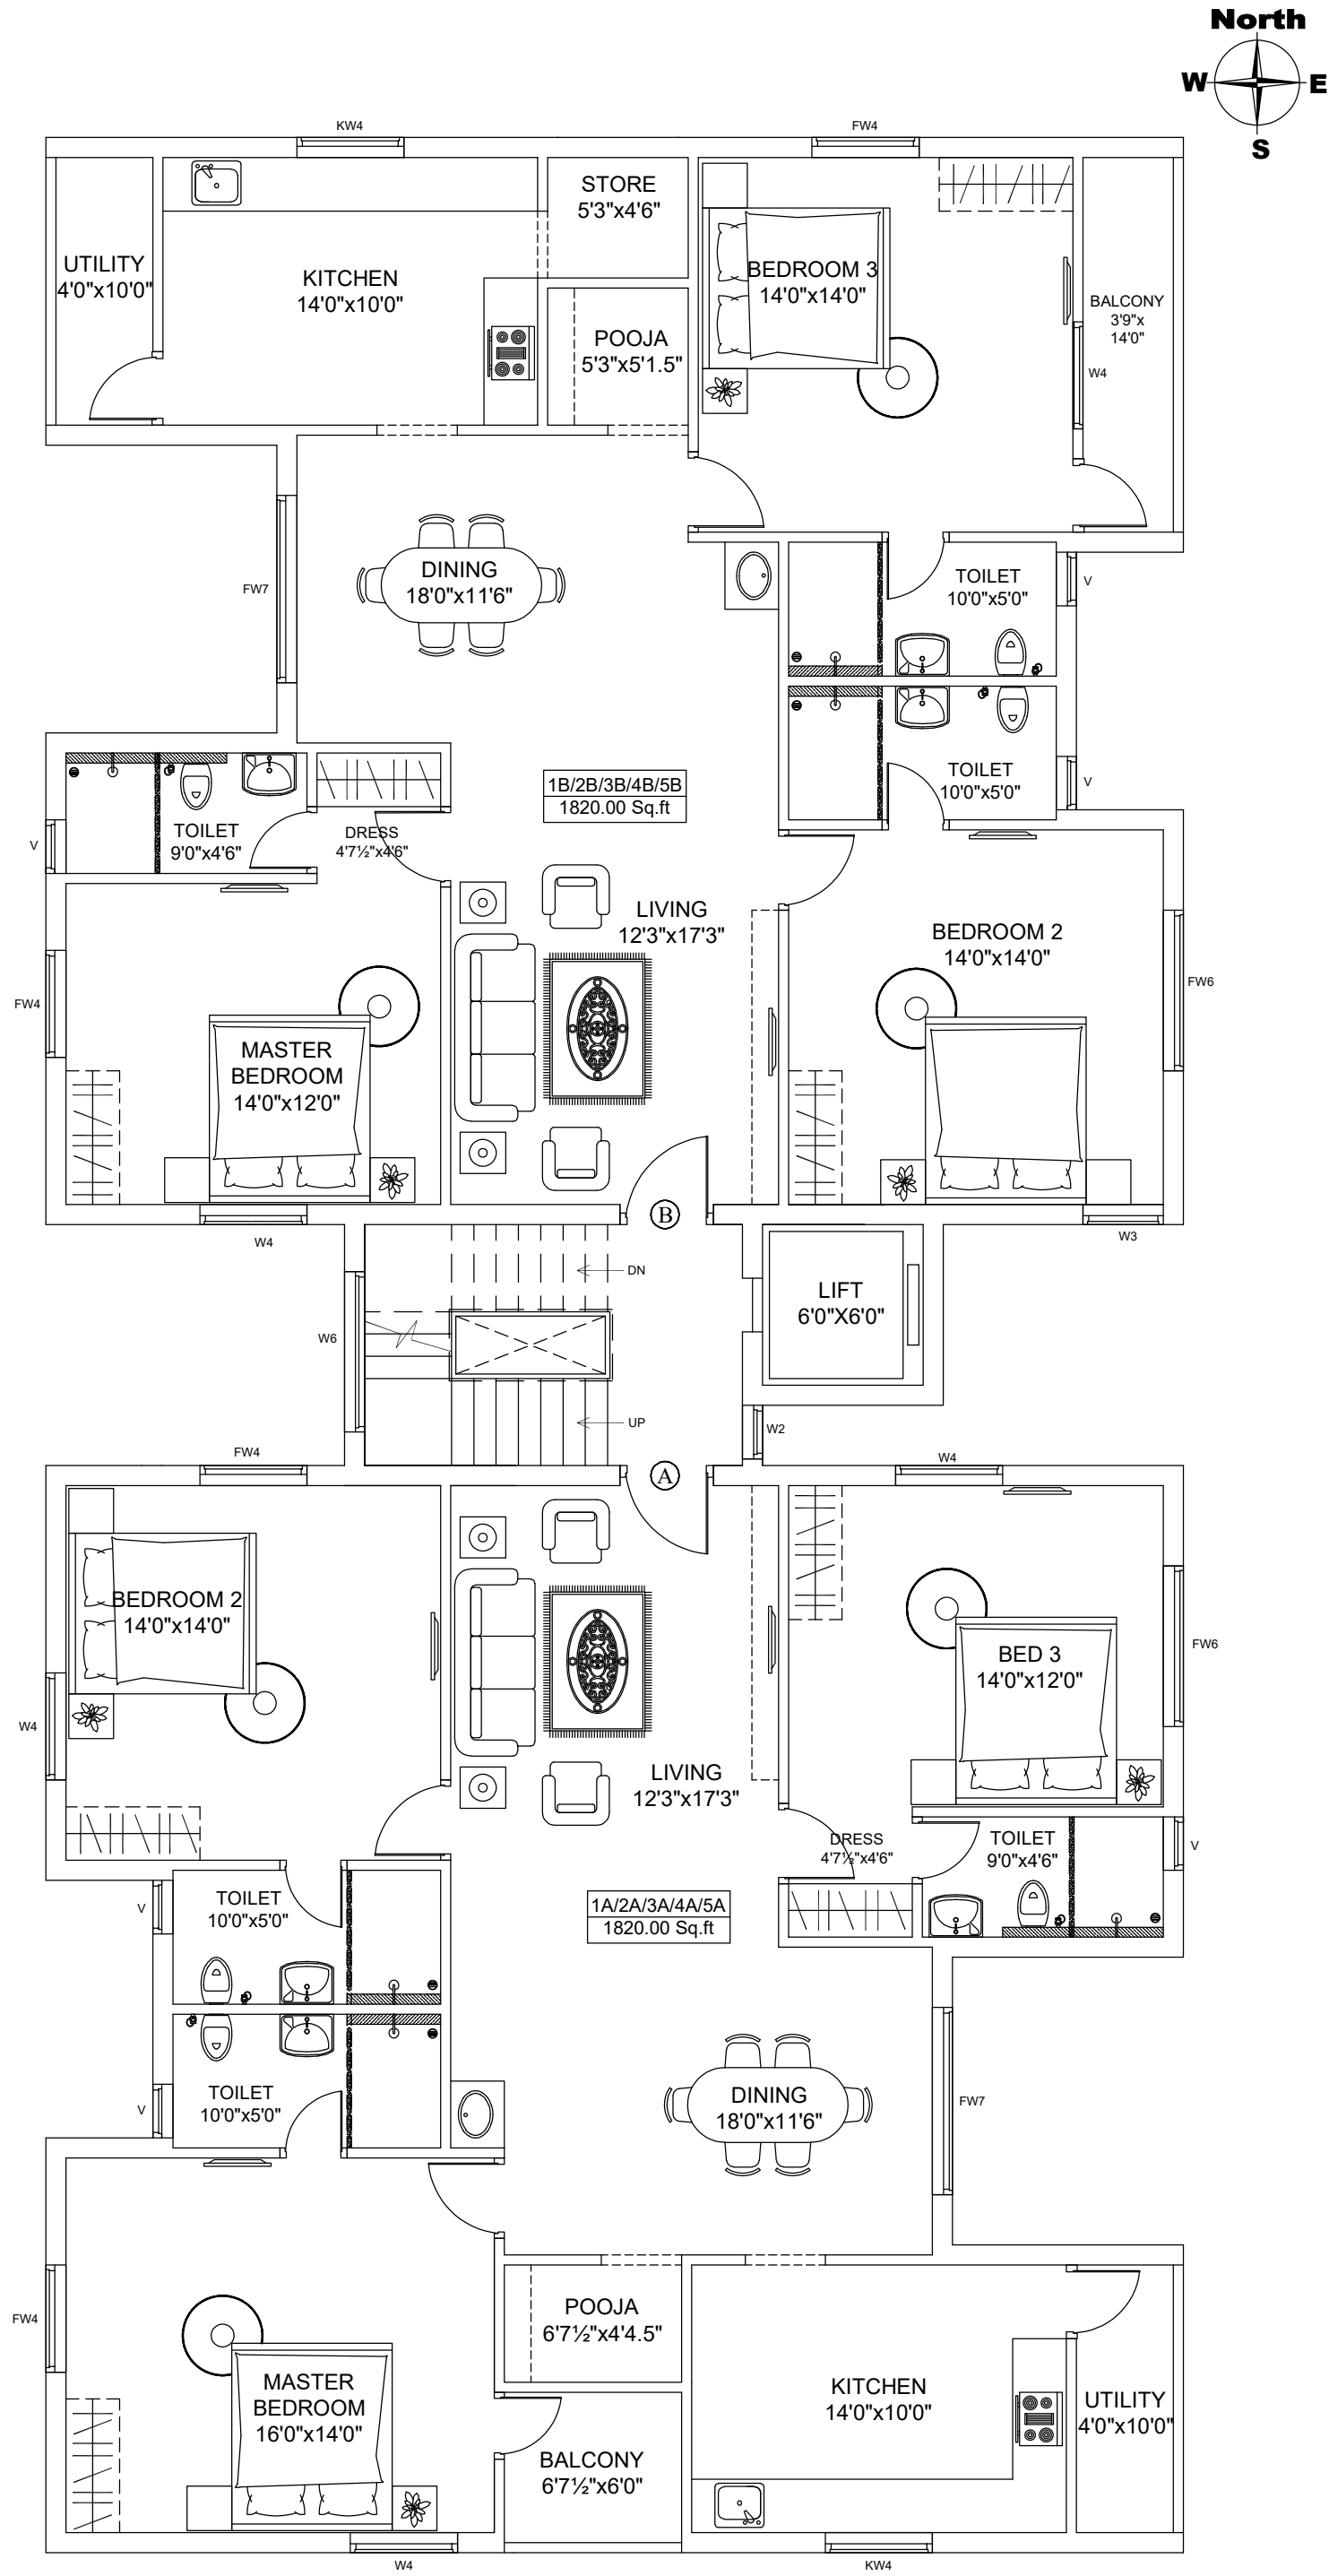

TYPICAL FLOOR PLAN - I,II,III,IV,V.
SOUTHERN BREEZE